

Portfolio - 2016



<https://integralarchitecturestudio.wordpress.com/>



Juan Antonio Jaén Mayor




PLANTA BAJA ACOTADA E1/100

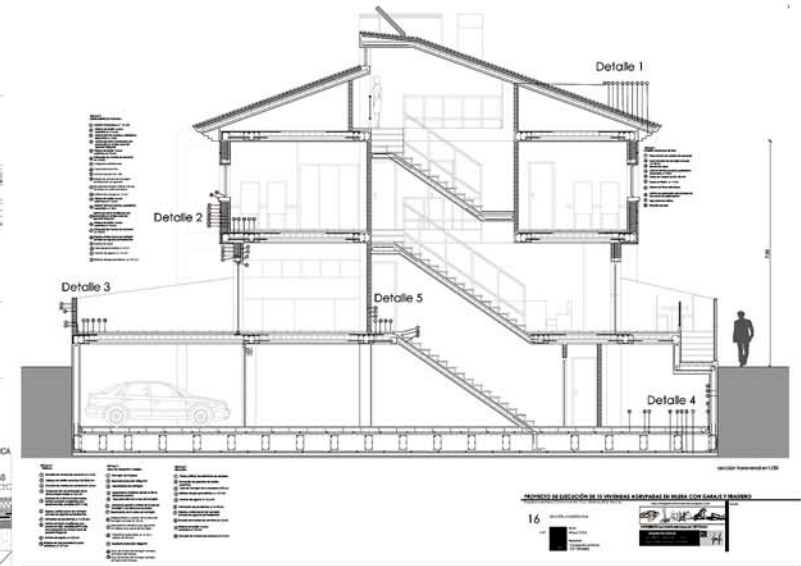
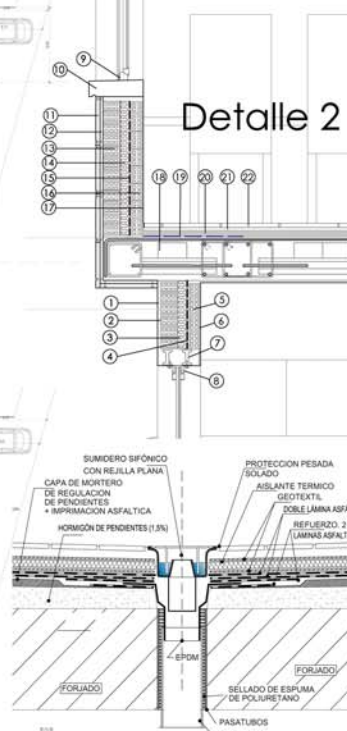



<https://integralarchitecturestudio.wordpress.com/>




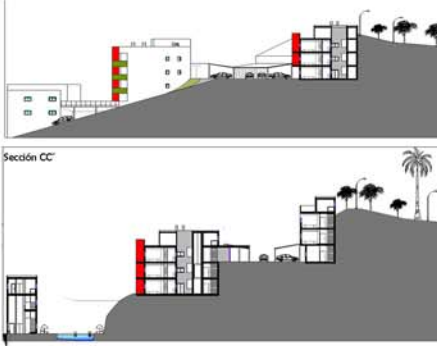


<https://integralarchitecturestudio.wordpress.com/>

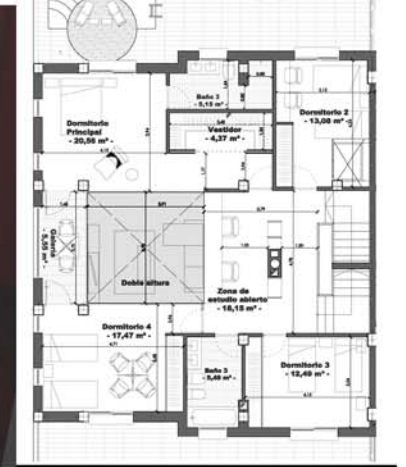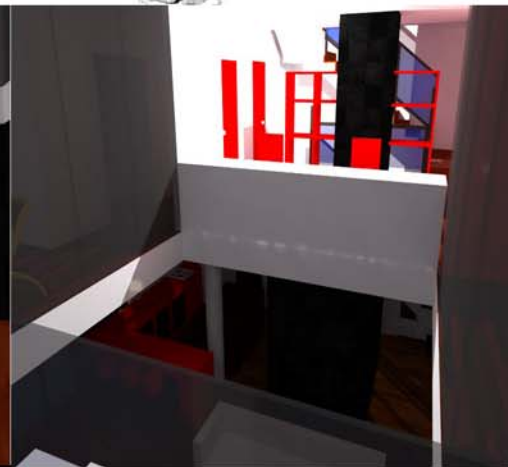


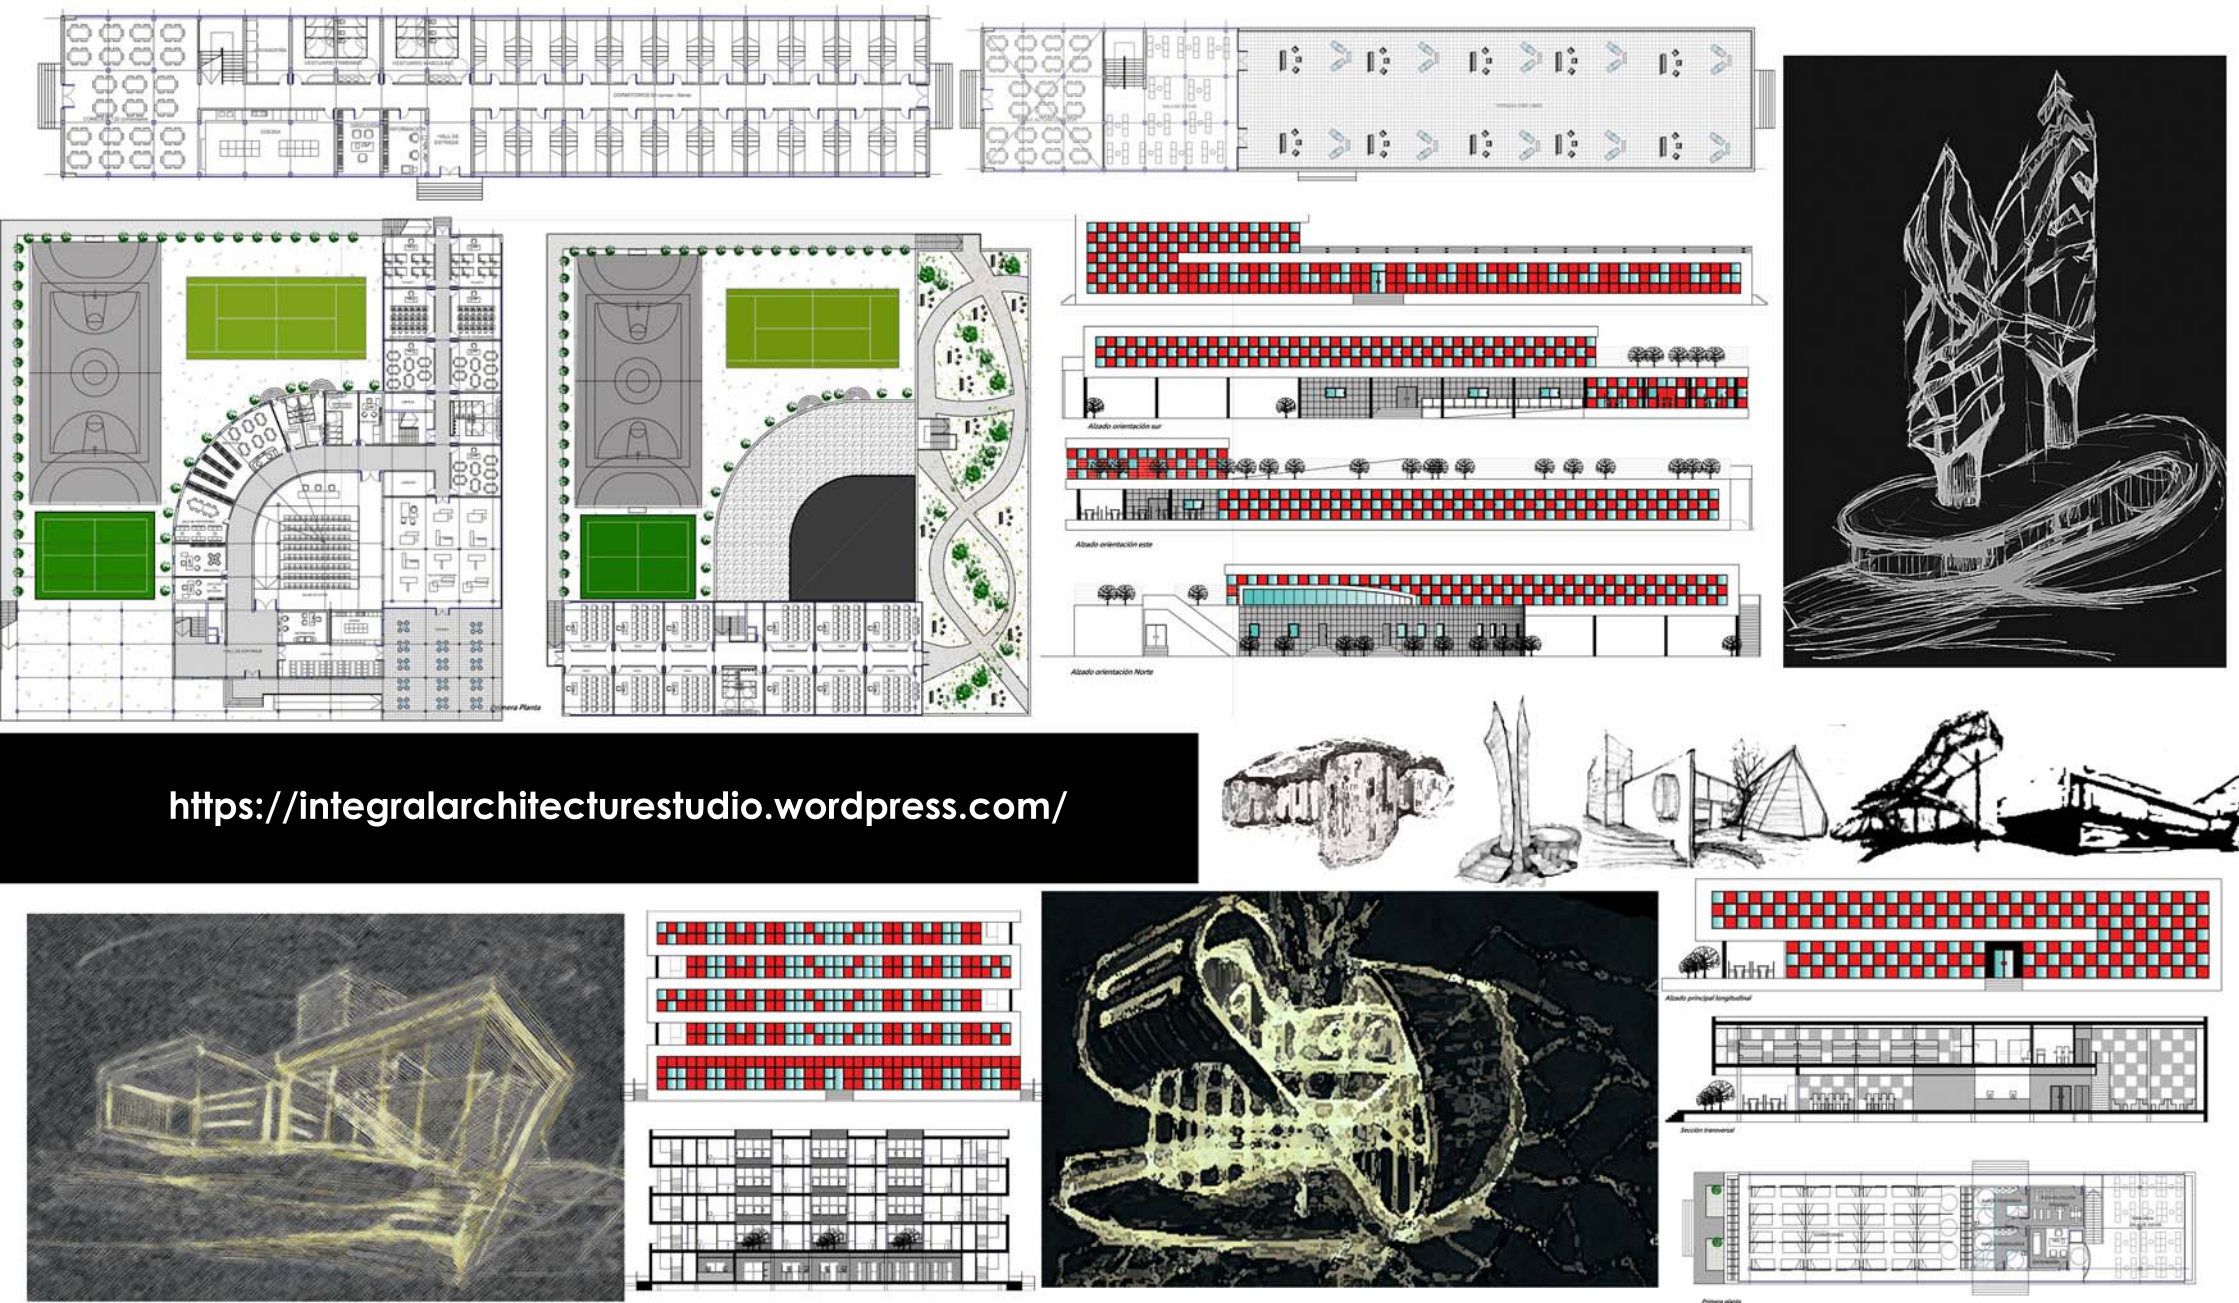

<https://integralarchitecturestudio.wordpress.com/>

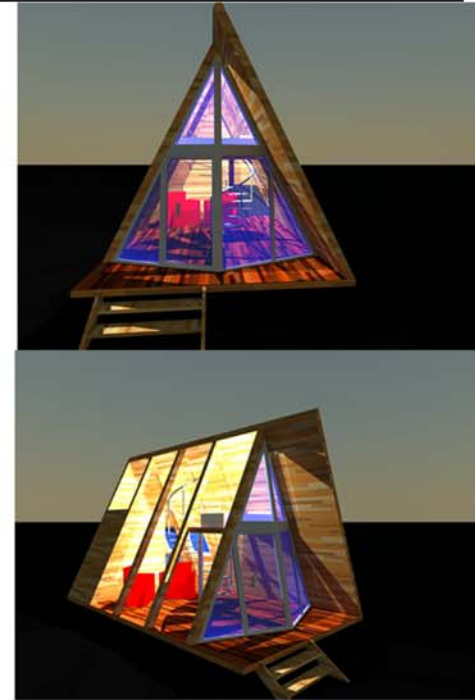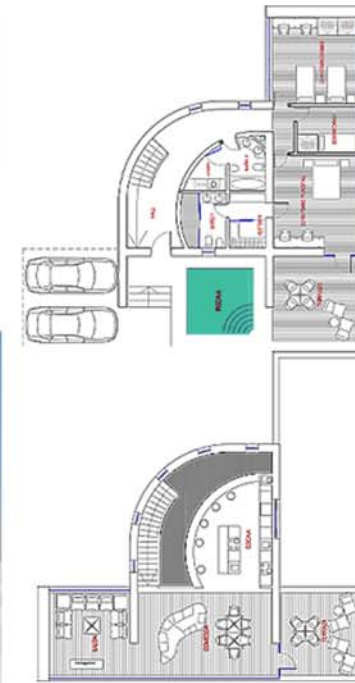

<https://integralarchitecturestudio.wordpress.com/>

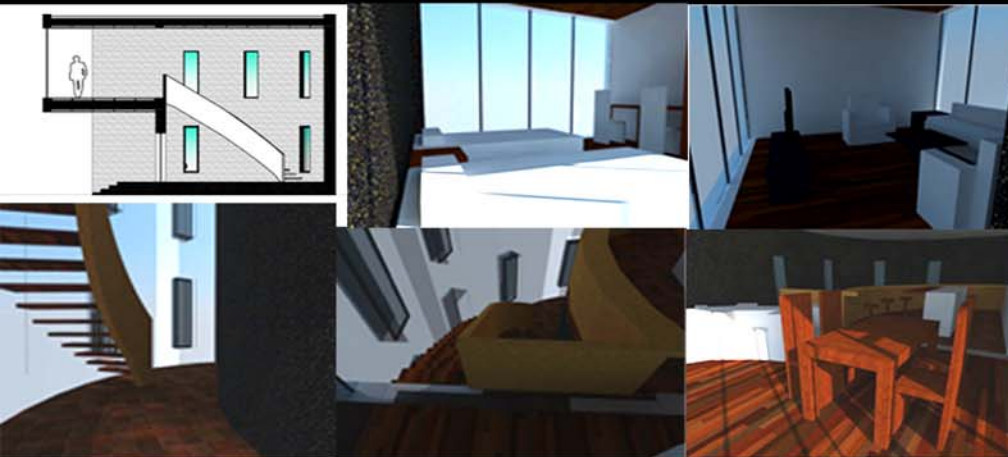




<https://integralarchitecturestudio.wordpress.com/>


Project Manager - LPH 1-9 PB/PE/DO -2006





Collaborator - LPH 1-3 AP/PB 2010-2006

Project Manager - LPH 1-4 AP/PB 2011-2009



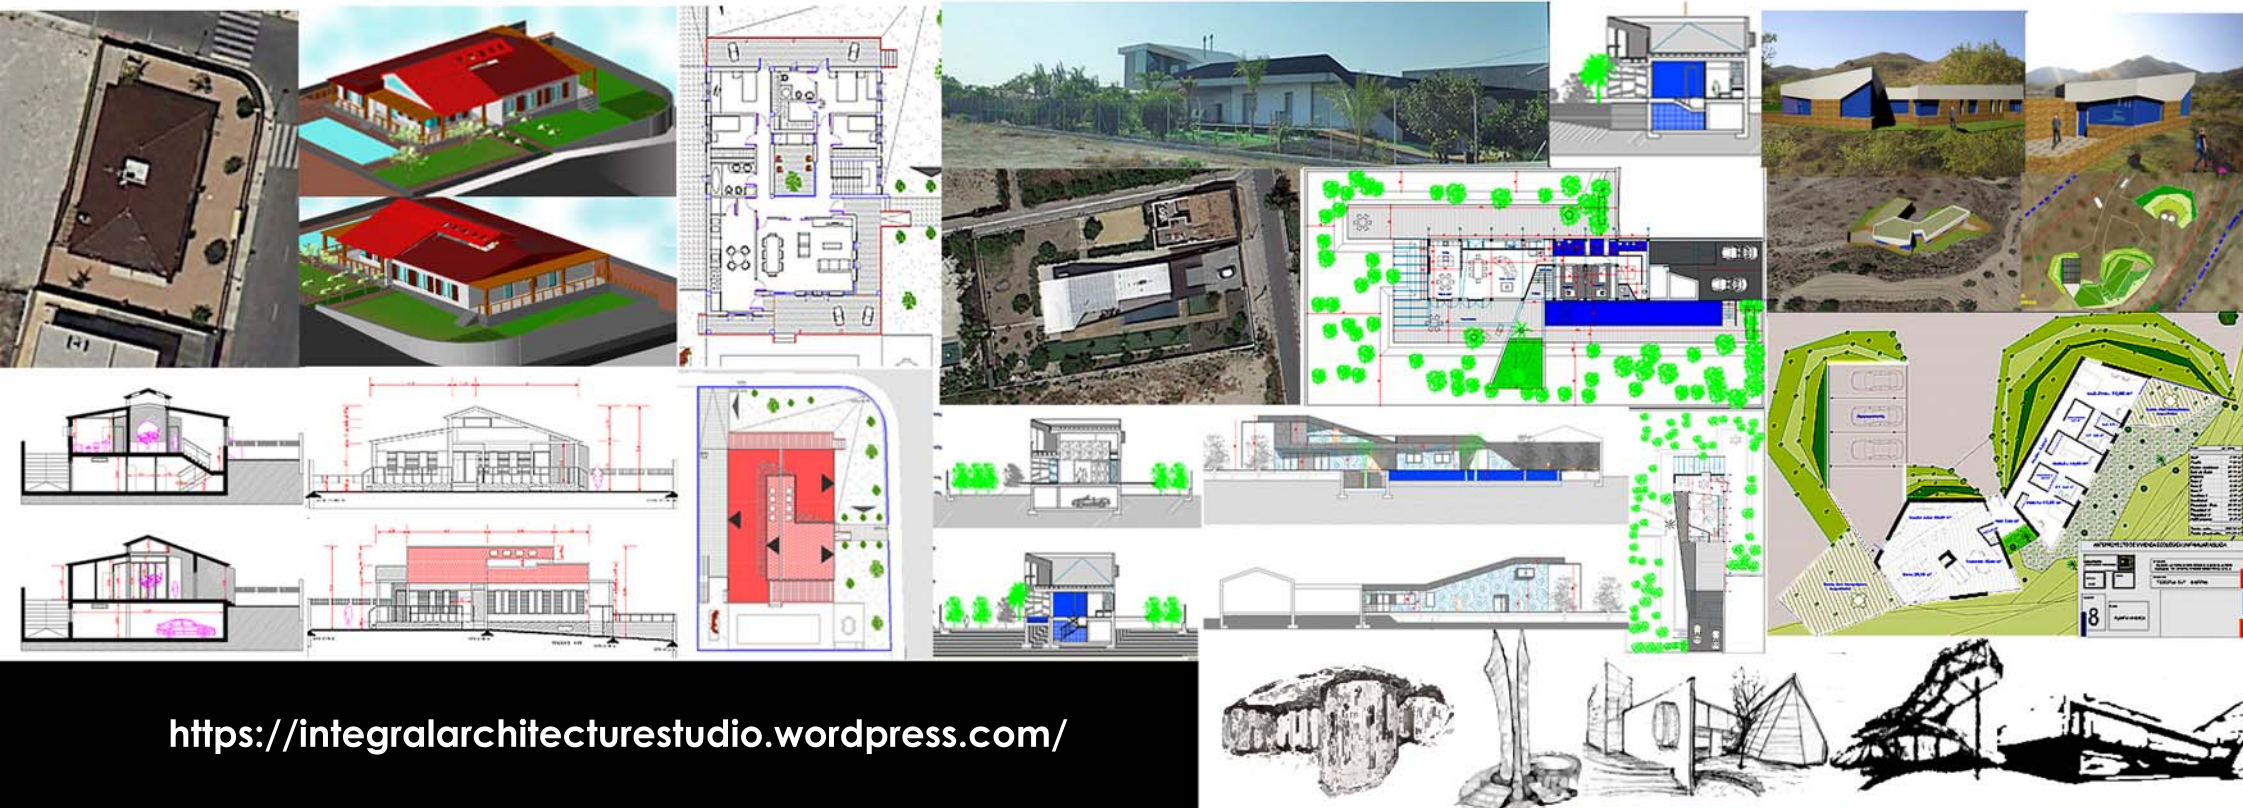


Project Manager - LPH 1-3 AP/PB 2011

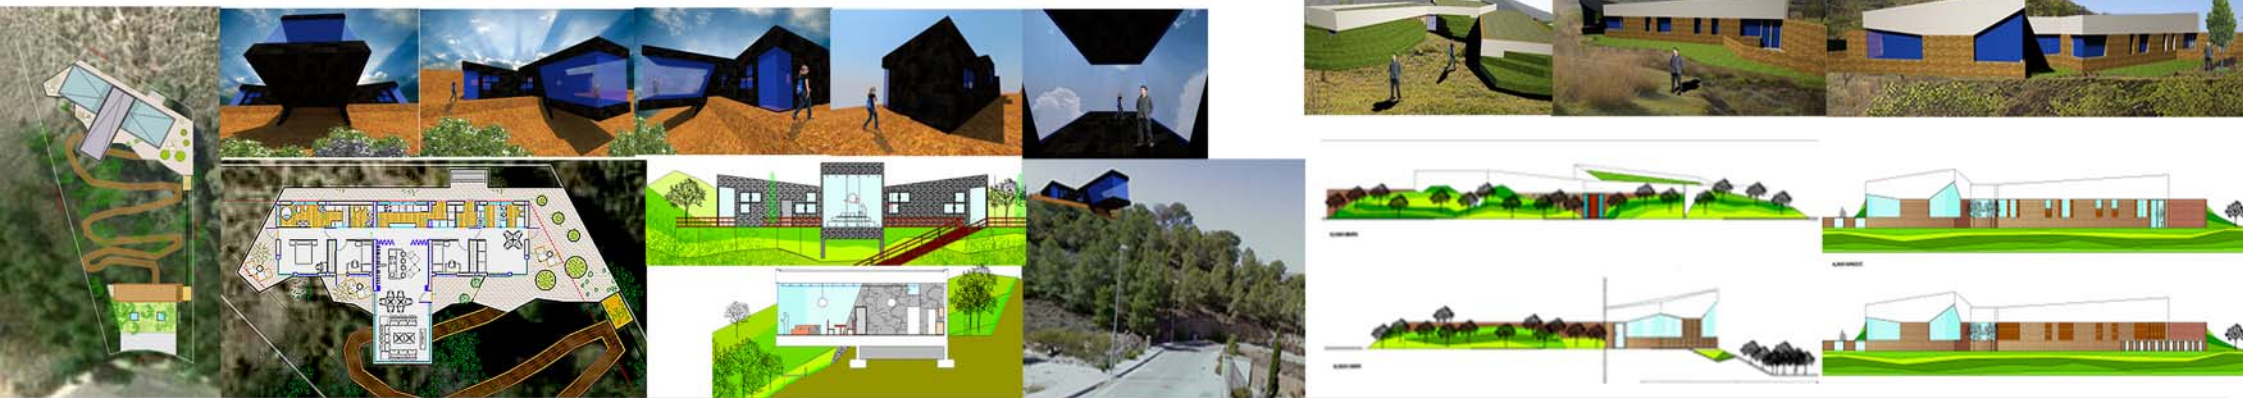

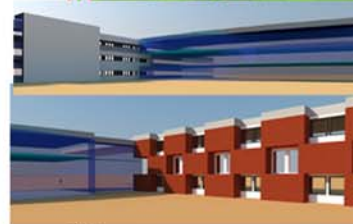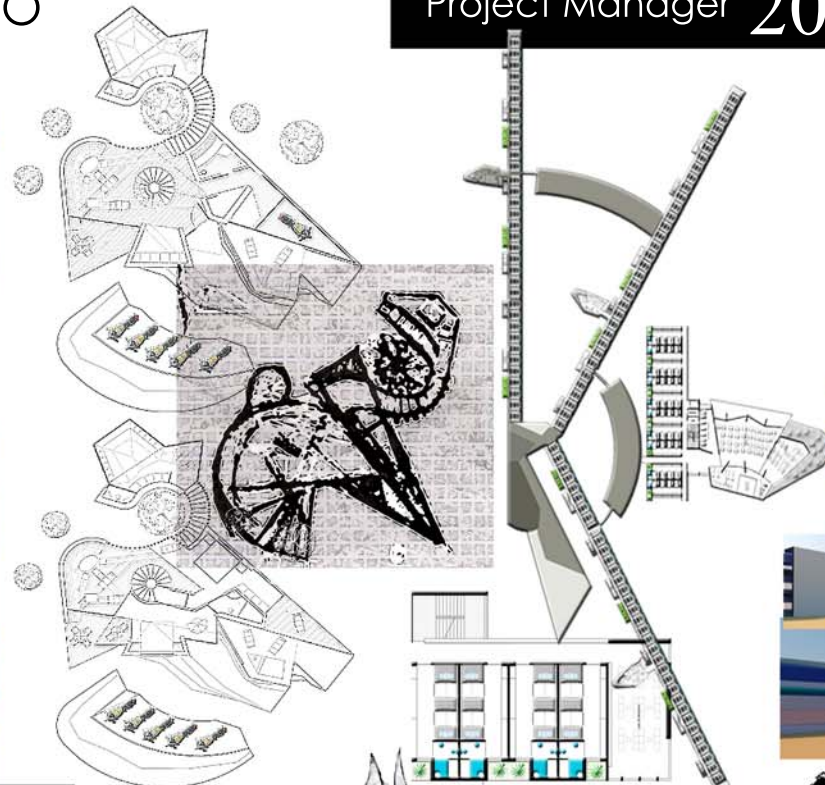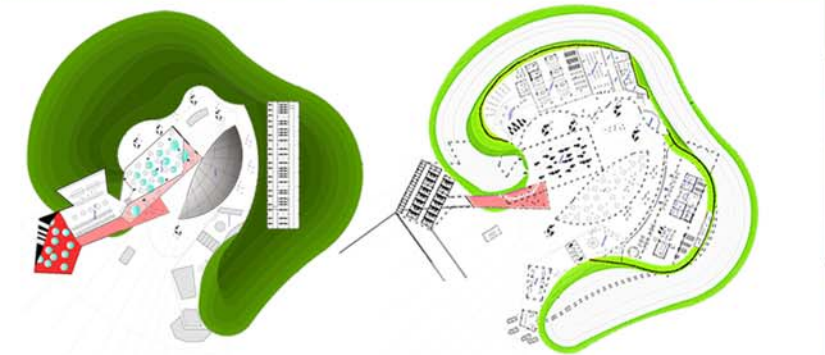
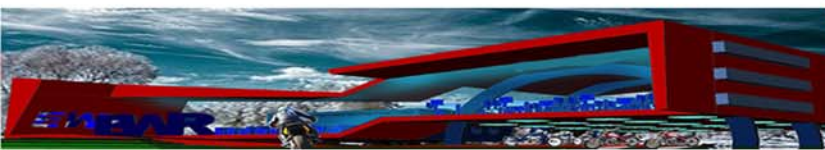


<https://integralarchitecturestudio.wordpress.com/>

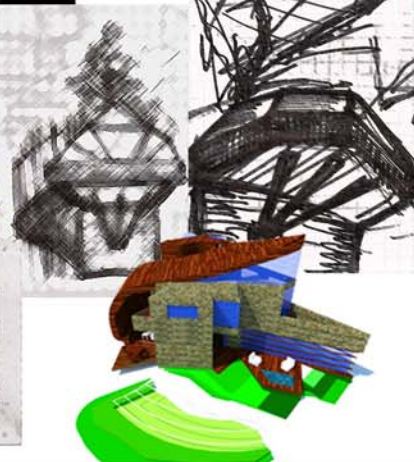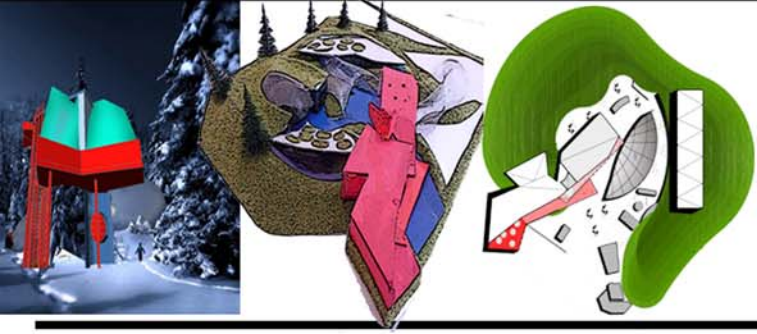
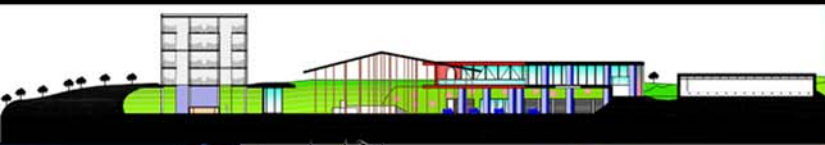


Project Manager - LPH 1-3 AP/PB 2008



Project Manager 2009-2007

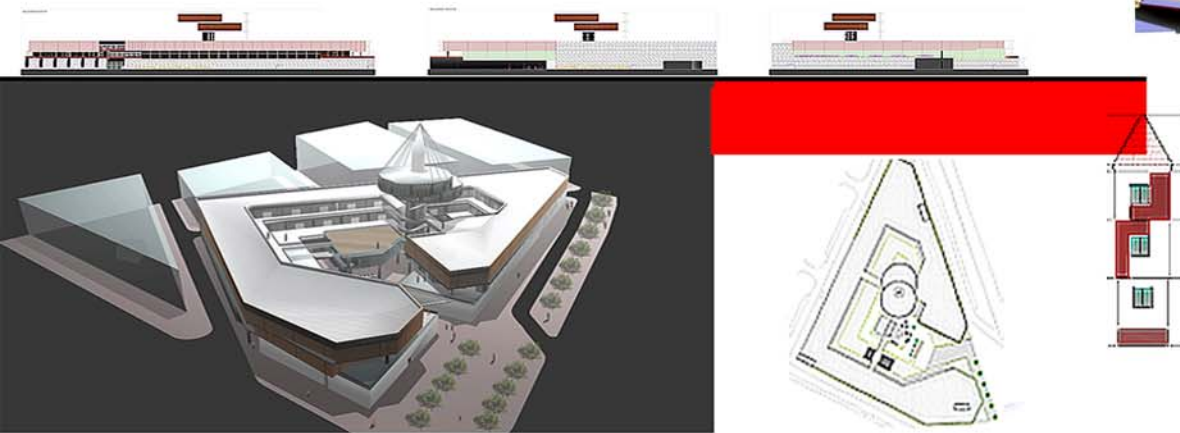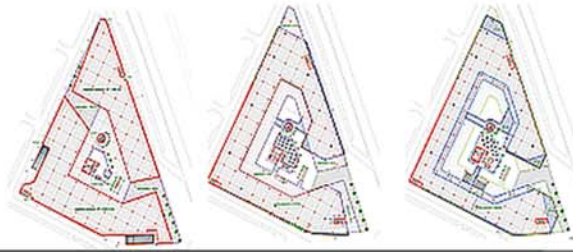



<https://integralarchitecturestudio.wordpress.com/>

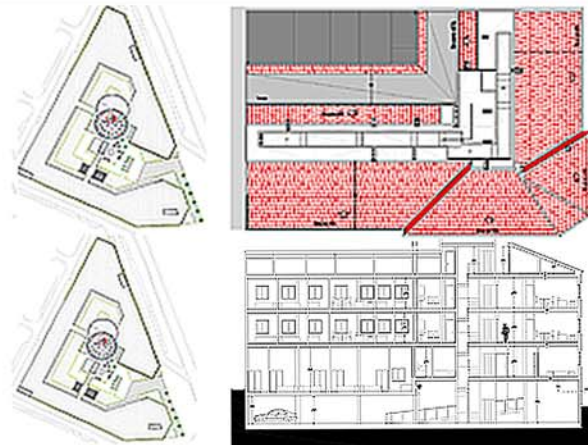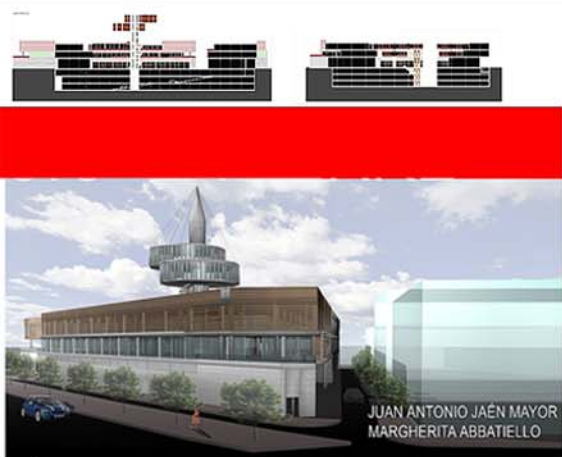


Project Manager - LPH 1-6 AP/PB/PE 2009

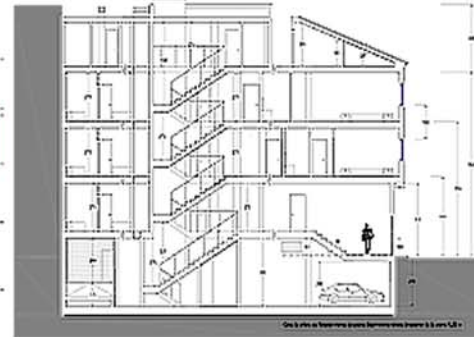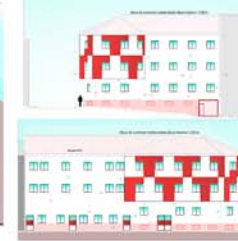

Project Manager - LPH 1-3 AP 2009 Project Manager - LPH 1-3 AP 2008

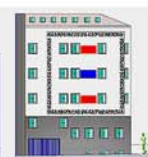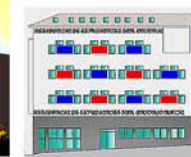


Project Manager - LPH 1-4 PB 2007

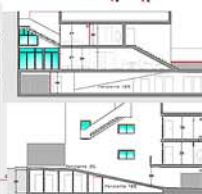




<https://integralarchitecturestudio.wordpress.com/>


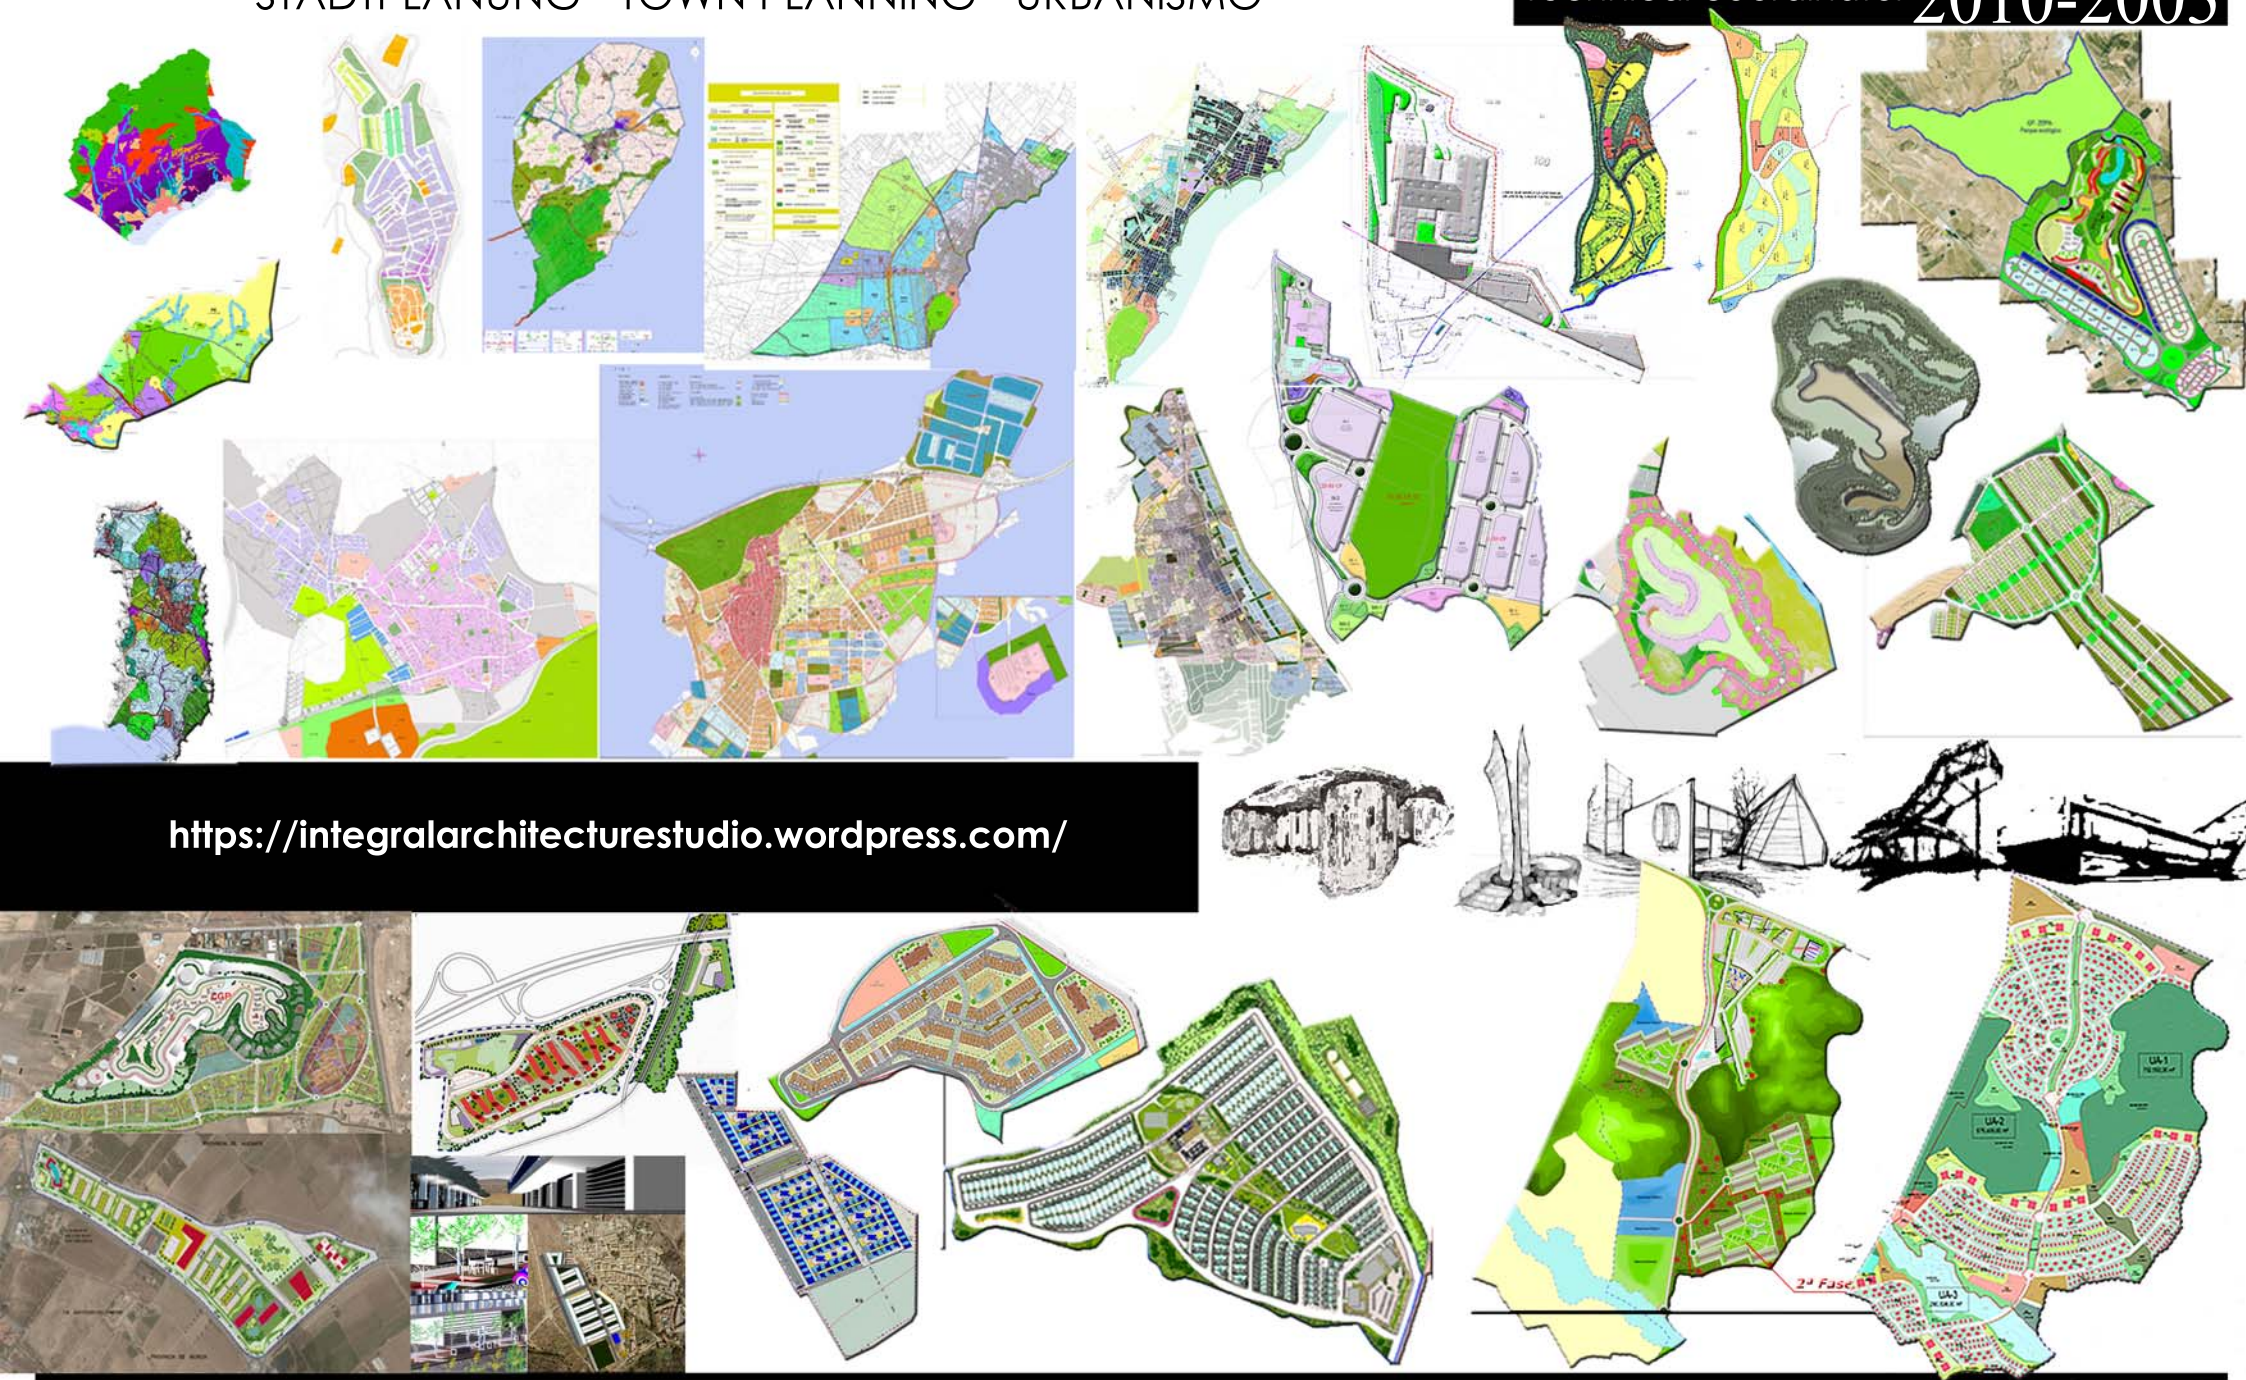


<https://integralarchitecturestudio.wordpress.com/>

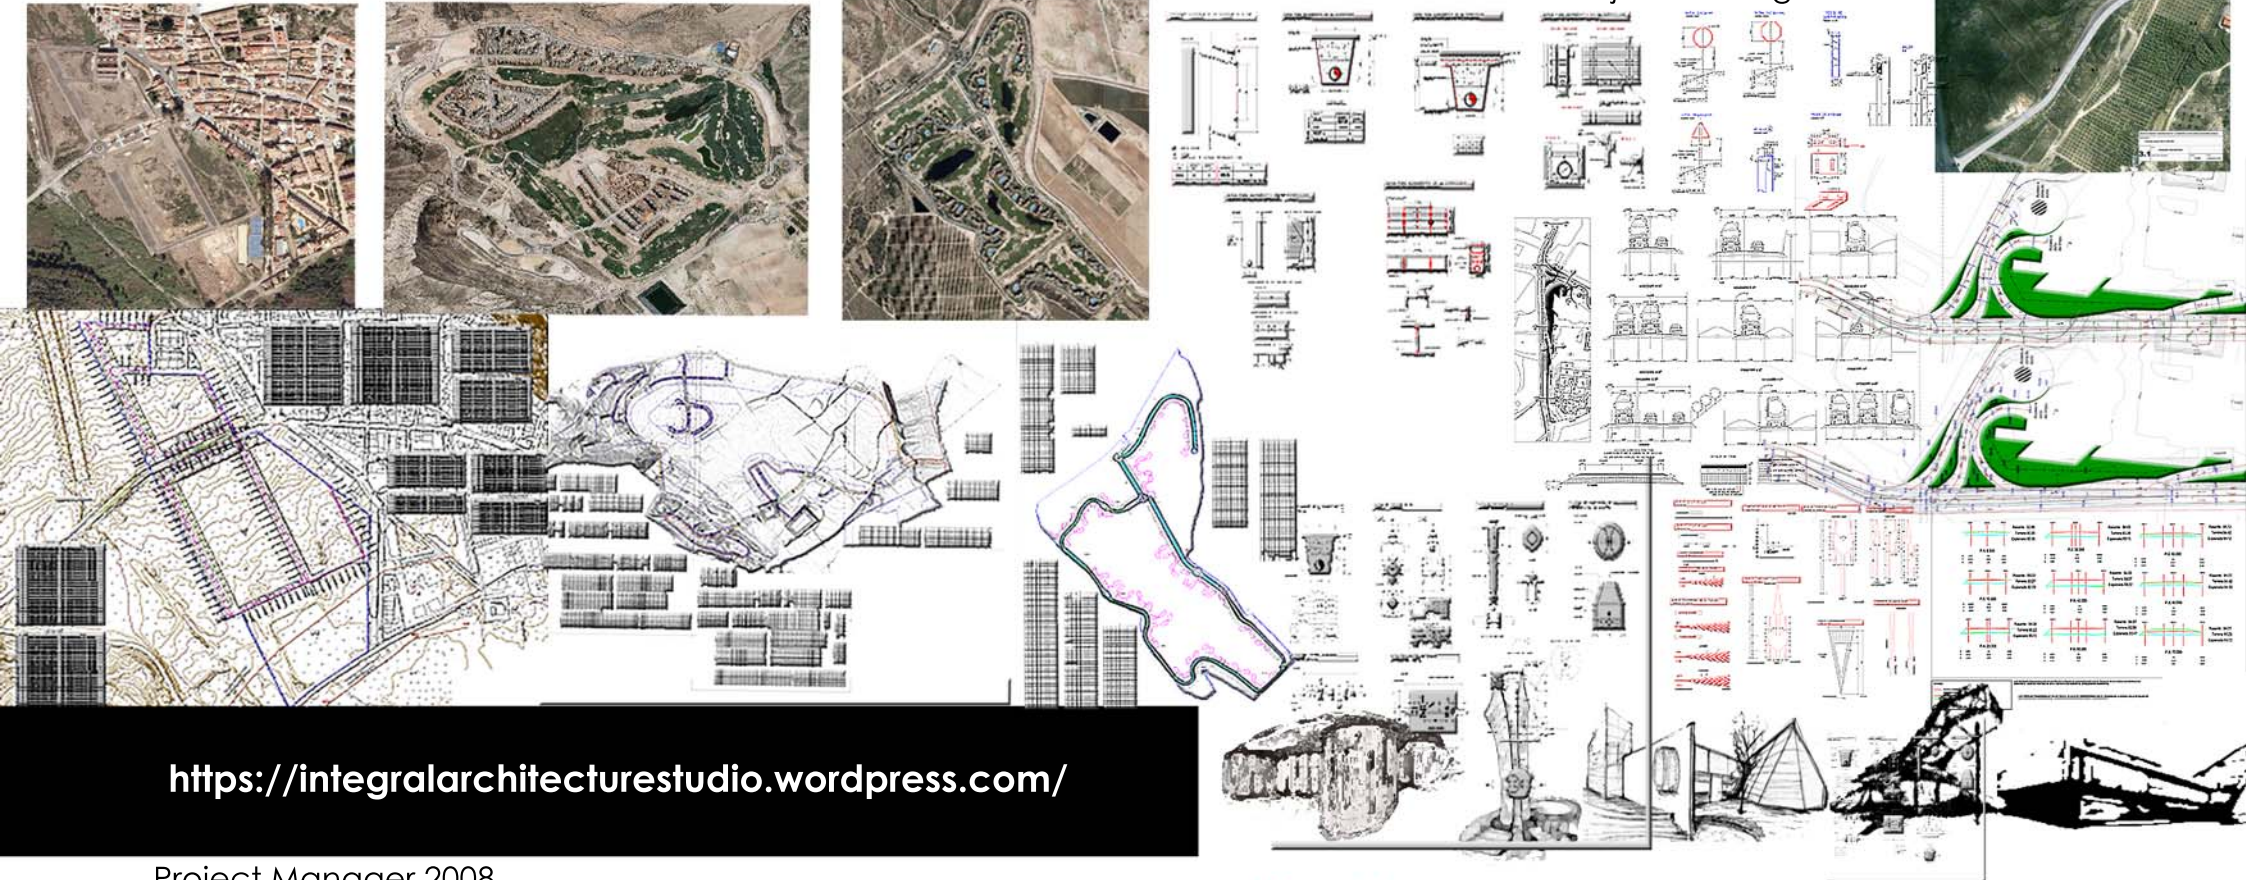


<https://integralarchitecturestudio.wordpress.com/>

Project Manager 2008

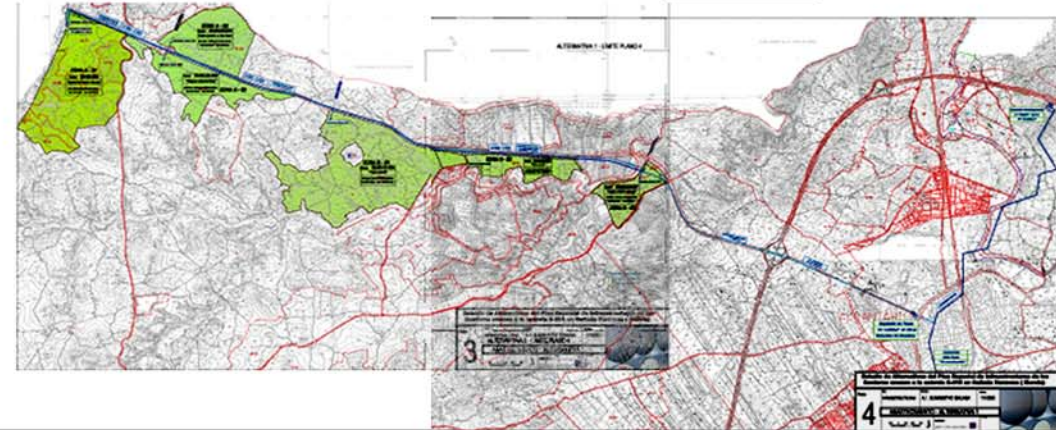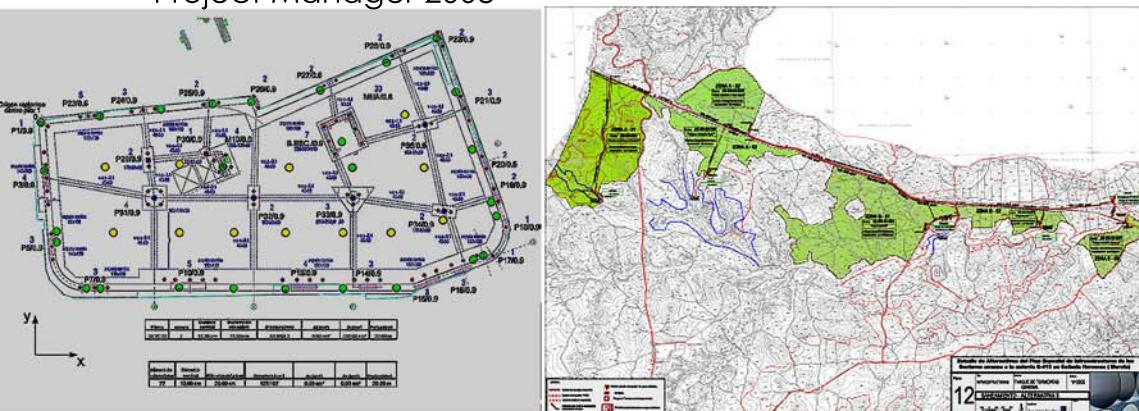

DIPLOMARBEIT - END OF DEGREE PROJECT - PFC

2004-2003

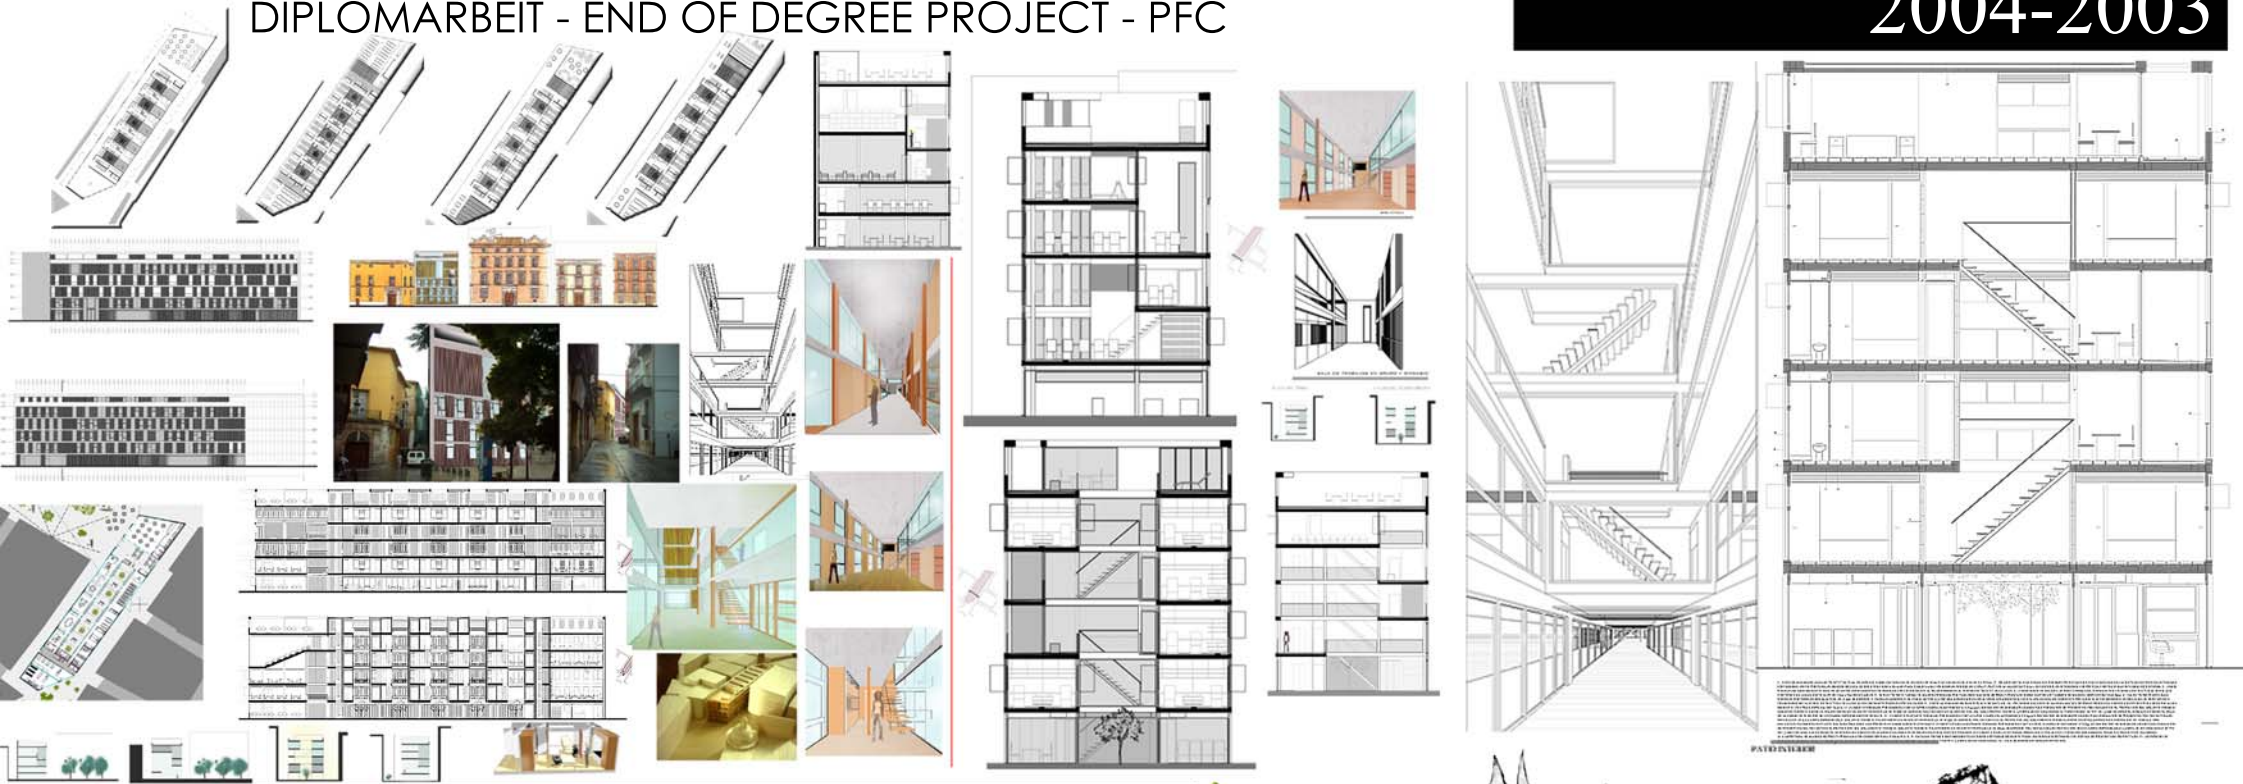

<https://integralarchitecturestudio.wordpress.com/>



OTHERS

